

**ADDENDUM NO. 002**

**TO:** All Plan Holders

**RE:** Track Surfacing for  
Scott Coutu Sports Complex  
for Scott County, Virginia  
T&L Project No. 16657



**DATE:** October 28, 2022

**BIDS RECEIVED DATE:** November 1, 2022

This Addendum forms a part of the Contract Documents and modifies the original Bidding Documents dated October 1, 2022, as noted below. Acknowledge receipt of this Addendum in the space provided on the Bid Form. Failure to do so may subject Bidder to disqualification.

**CHANGES TO THE SPECIFICATIONS:**

1. Refer to specification section 32 1823.39, paragraph 3.4 Track Surface; Omit paragraph 3.4.A.2 completely. All existing asphalt surfaces are uncoated bituminous asphalt.

**CHANGES TO DRAWINGS:**



1. Refer to Plan of Track on drawing sheet A-1. Small cracking (approximately 1/4") is present at seams of existing asphalt surface, going around track and at seams along southwest corner. All cracks to be filled and/or patched per manufacturer's recommendation.
2. High Jump Area/Long Jump Area to be top coated with bituminous asphalt layer prior to installing synthetic surface material. Refer to R-1, 'Partial site plan at high jump' for layout.
3. Refer to Attached drawing sheet R-2 for revised detail at track. Detail 1/R-2 shall replace Detail 1/A-2. Detail 2/R-2 is section at High Jump Area.
4. Refer to Drawing sheet A-2. Where grass has overgrown edge of pavement, Owner shall remove grass along perimeter of track and high jump area prior to start of work by Contractor.

End of Addendum No. 002

# PARTIAL SITE PLAN AT HIGH JUMP

SCALE :

1" = 20'

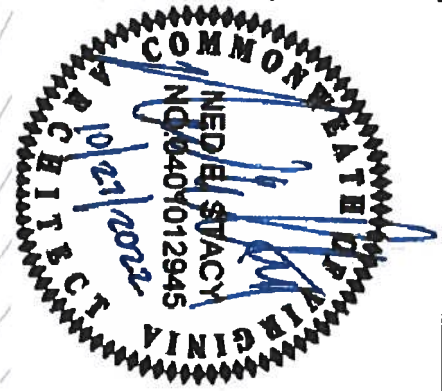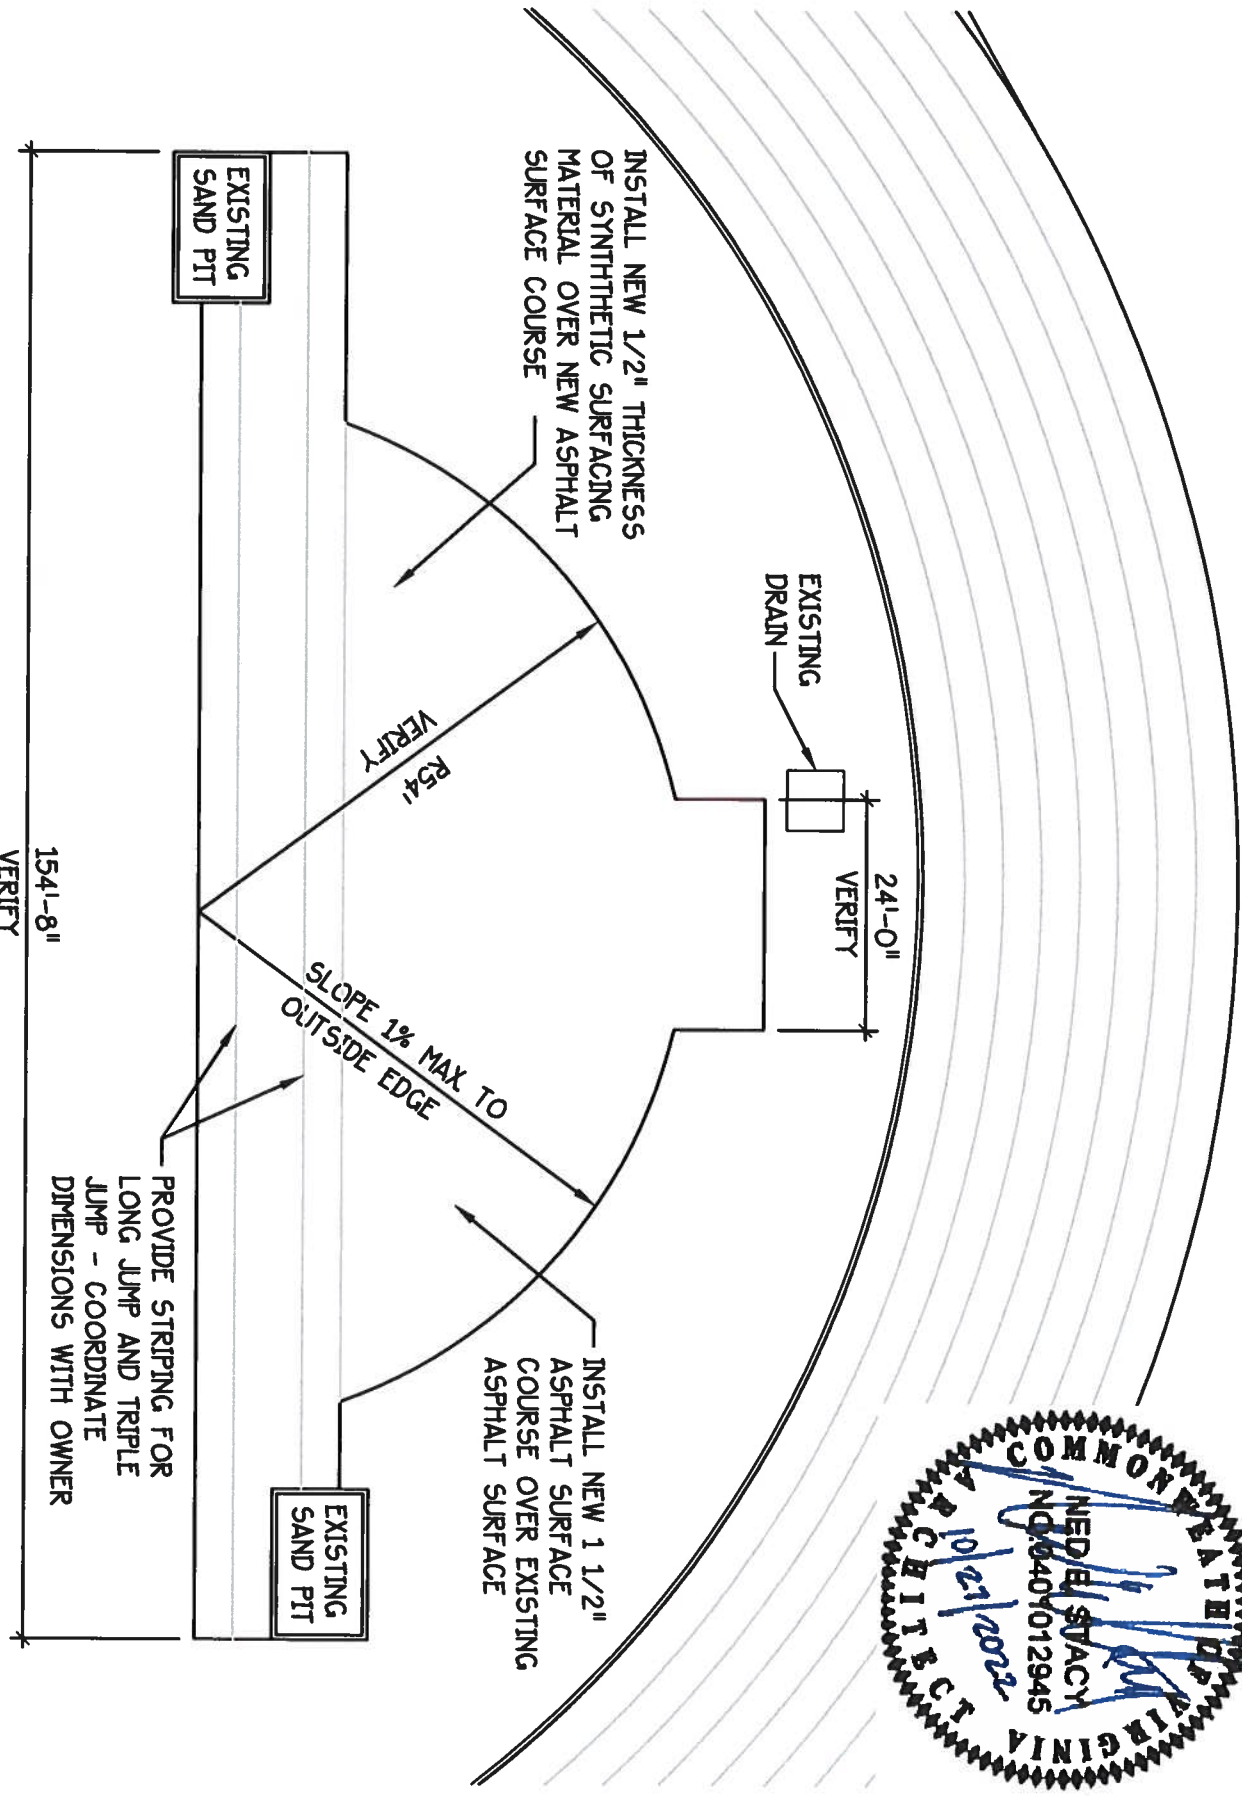

PROJECT NO. 16657	DATE 10-27-22
FILE NAME PARTIAL SITE PLAN	


TRACK SURFACING FOR  
SCOTT COUNTY SPORTS COMPLEX  
SCOTT COUNTY, VIRGINIA



R-1


INSTALL NEW SYNTHETIC COATING IN MULTIPLE LAYERS FOR 1/2" THICKNESS

PREP EXISTING TOP OF ASPHALT TRACK SURFACE FOR INSTALLATION OF NEW SYNTHETIC SURFACE

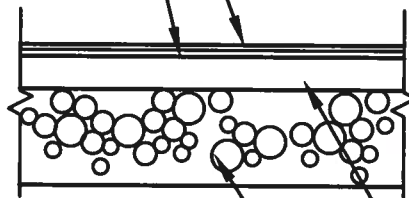

EXISTING ASPHALT PAVEMENT

EXISTING BASE COURSE

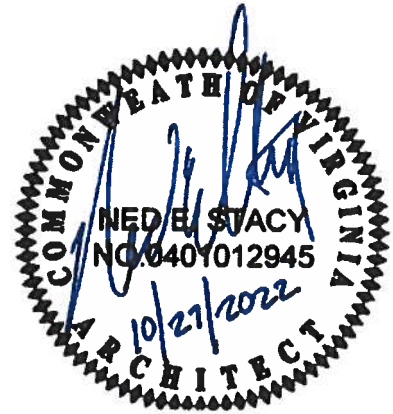


## REVISED DETAIL AT TRACK PAVEMENT DETAIL

1  
R-2

SCALE :  
REFERENCE DETAIL 1/A-2

1" = 1'-0"

INSTALL SYNTHETIC COATING OF 1/2" TRACK SURFACING MATERIAL

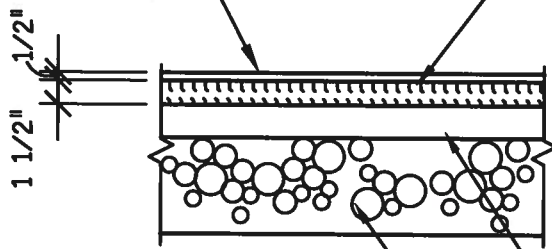

NEW 1 1/2" ASPHALT SURFACE COURSE PAVEMENT

EXISTING TRACK PAVEMENT

EXISTING BASE COURSE

## DETAIL AT HIGH JUMP PAVEMENT DETAIL

2  
R-2

SCALE :

1" = 1'-0"

PROJECT NO.

16657

DATE

10-27-22

FILE NAME

PARTIAL SITE PLAN

TRACK SURFACING FOR  
SCOTT COUNTY SPORTS COMPLEX  
SCOTT COUNTY, VIRGINIA



THOMPSON  
& LITTON

R-2